



REAR

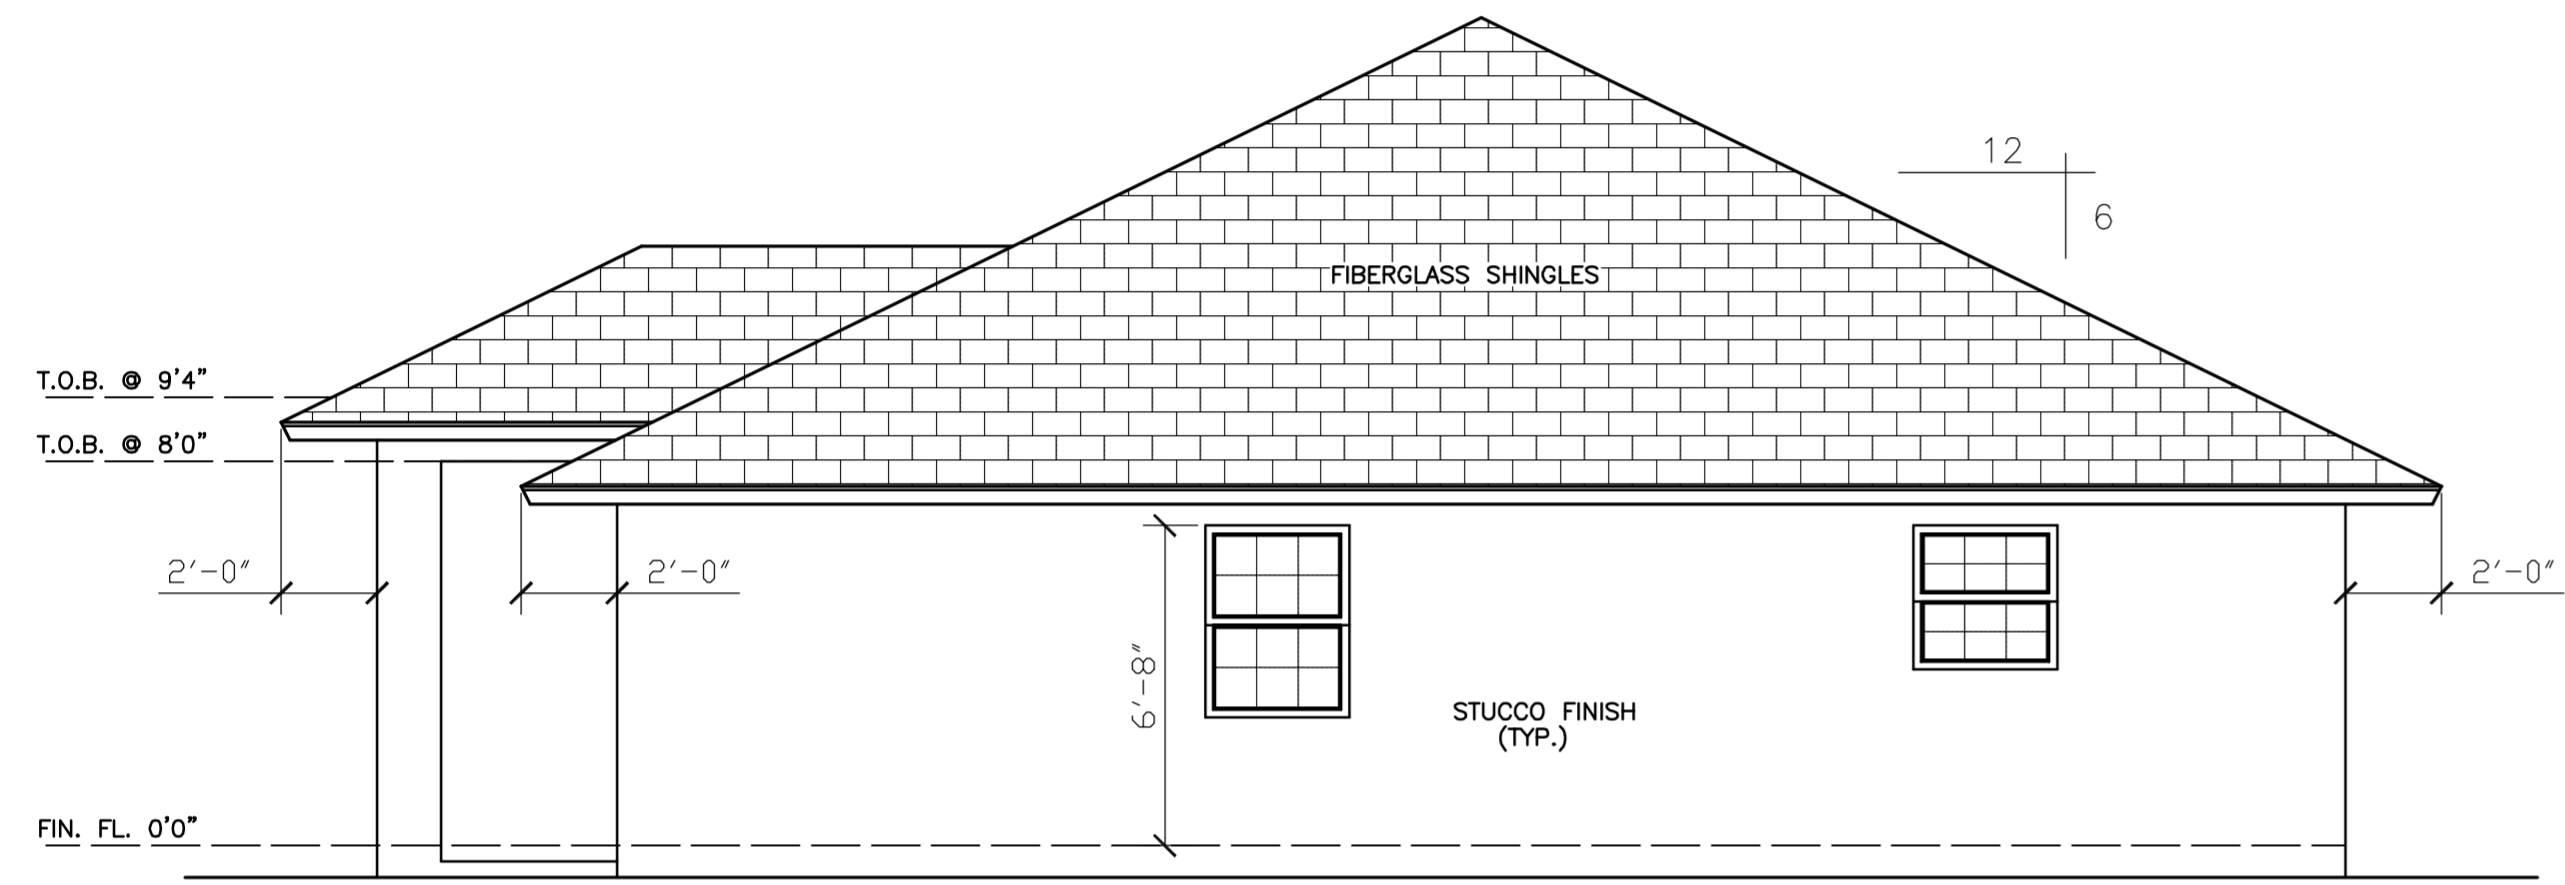


RIGHT

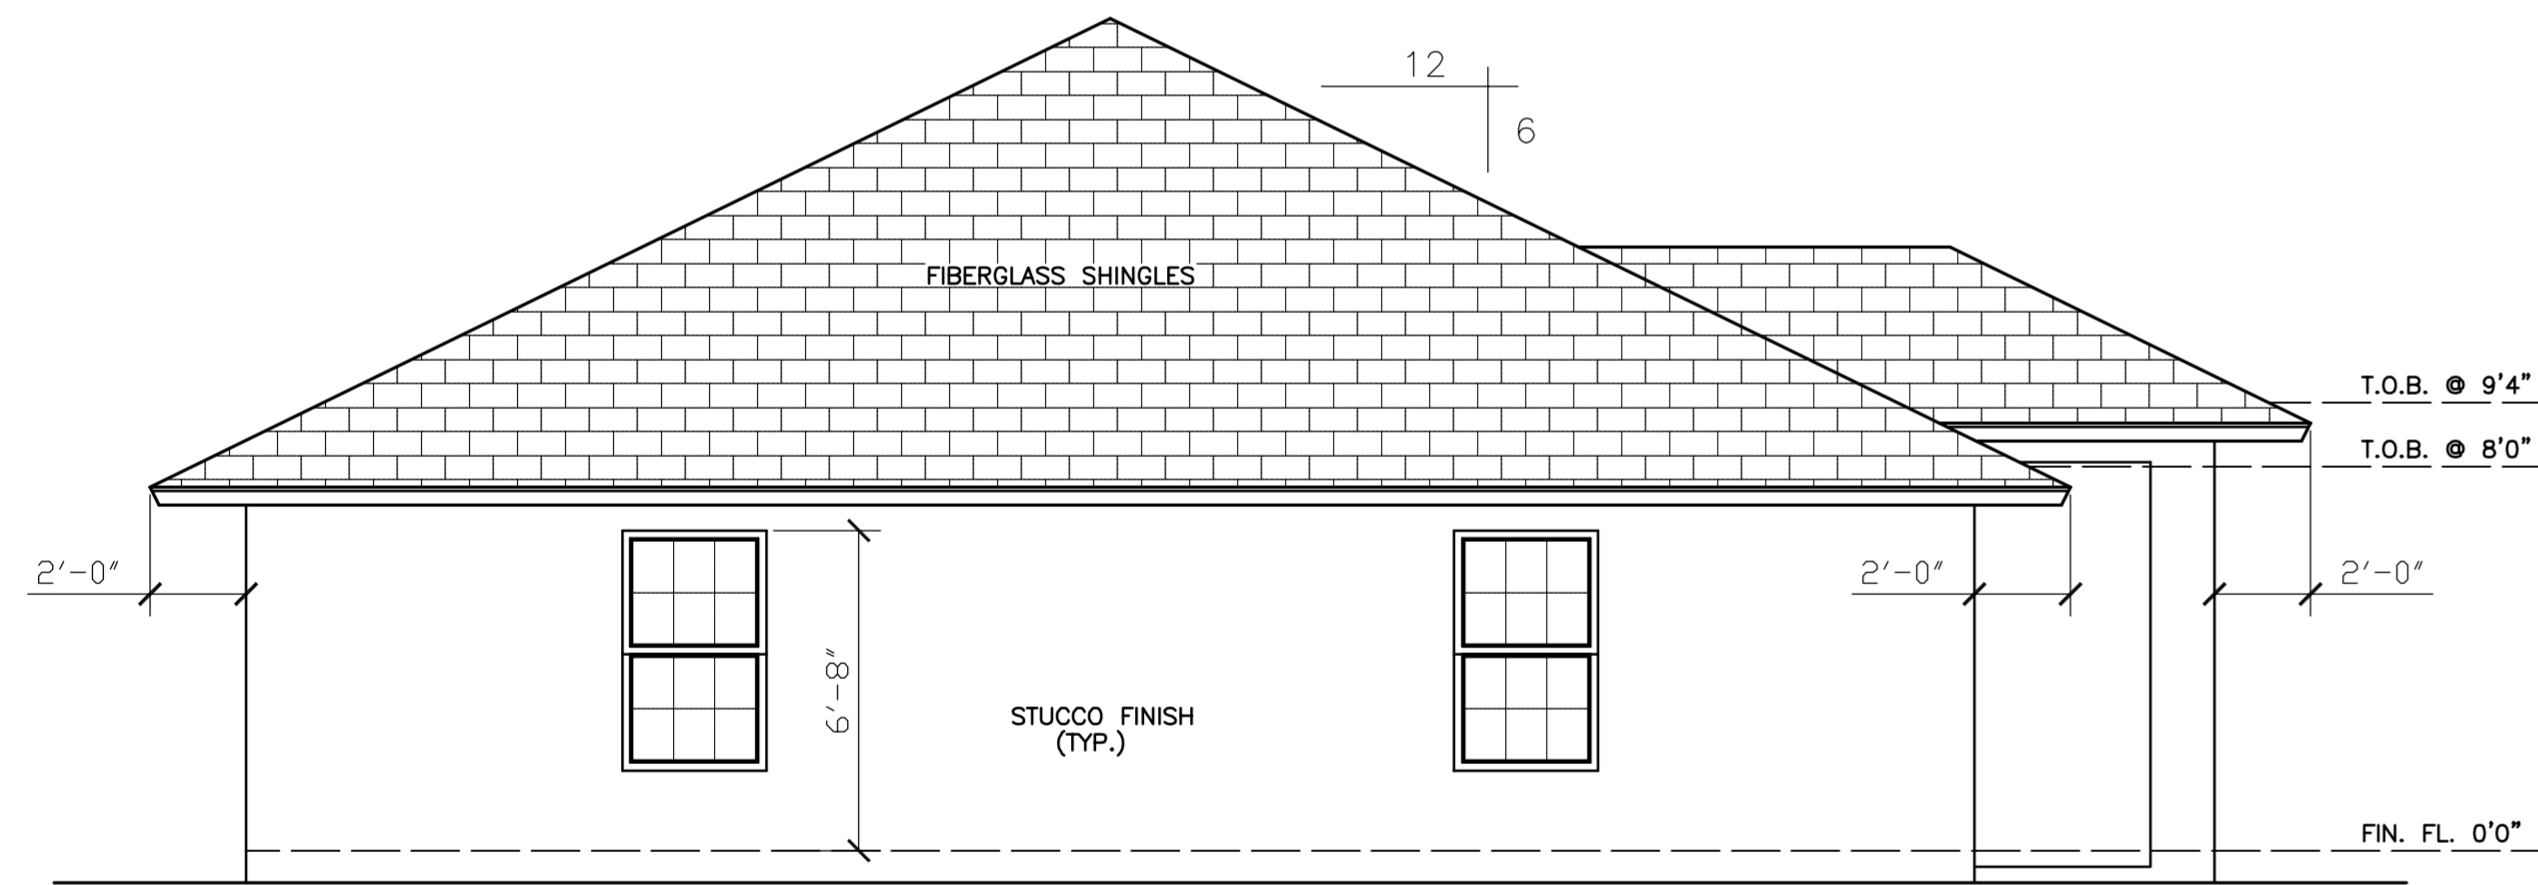

LEFT



FRONT

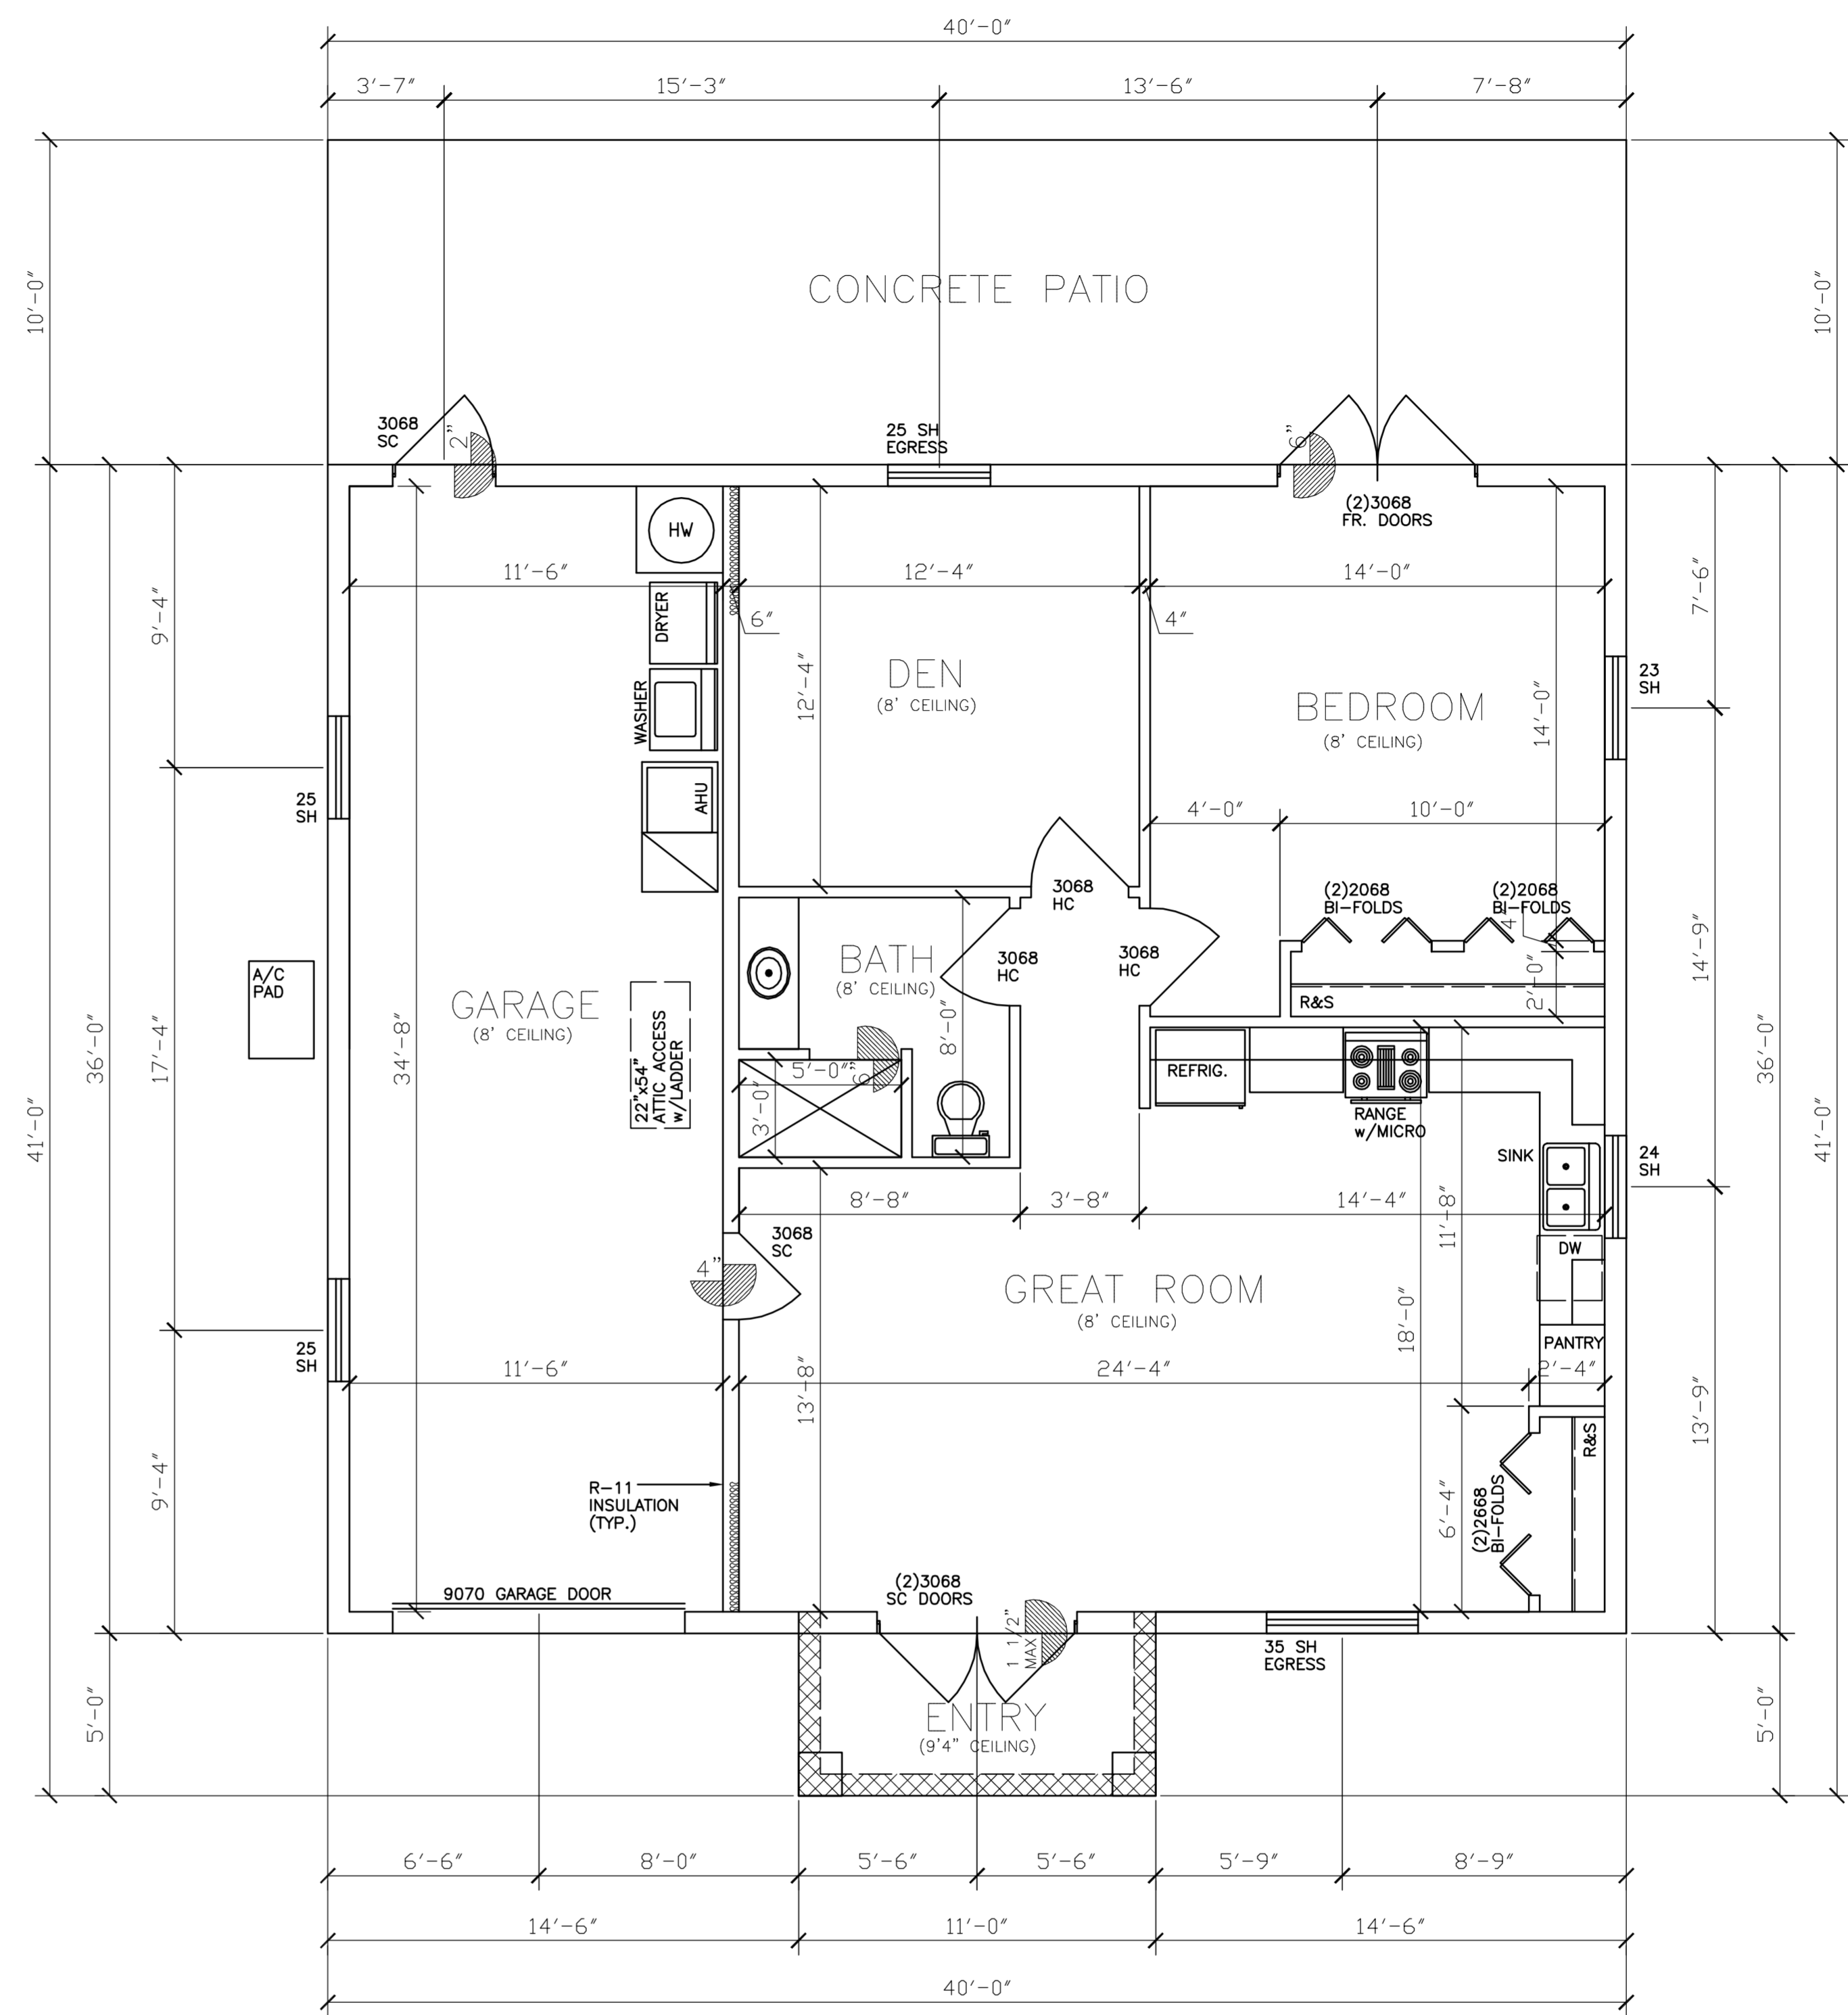

Hatch Legend	
	8'-0"
	9'-4"

FLOOR PLAN/ELEVATIONS

DATE	REVISION

DRAWN BY: TK
CHECKED BY:
DATE: 8/18/2020
SCALE: 1/4"=1'0"
SHEET

01